



COMMUNITY CENTER  
 GROUND FLOOR PLAN  
 ONE LUDWIG LANE

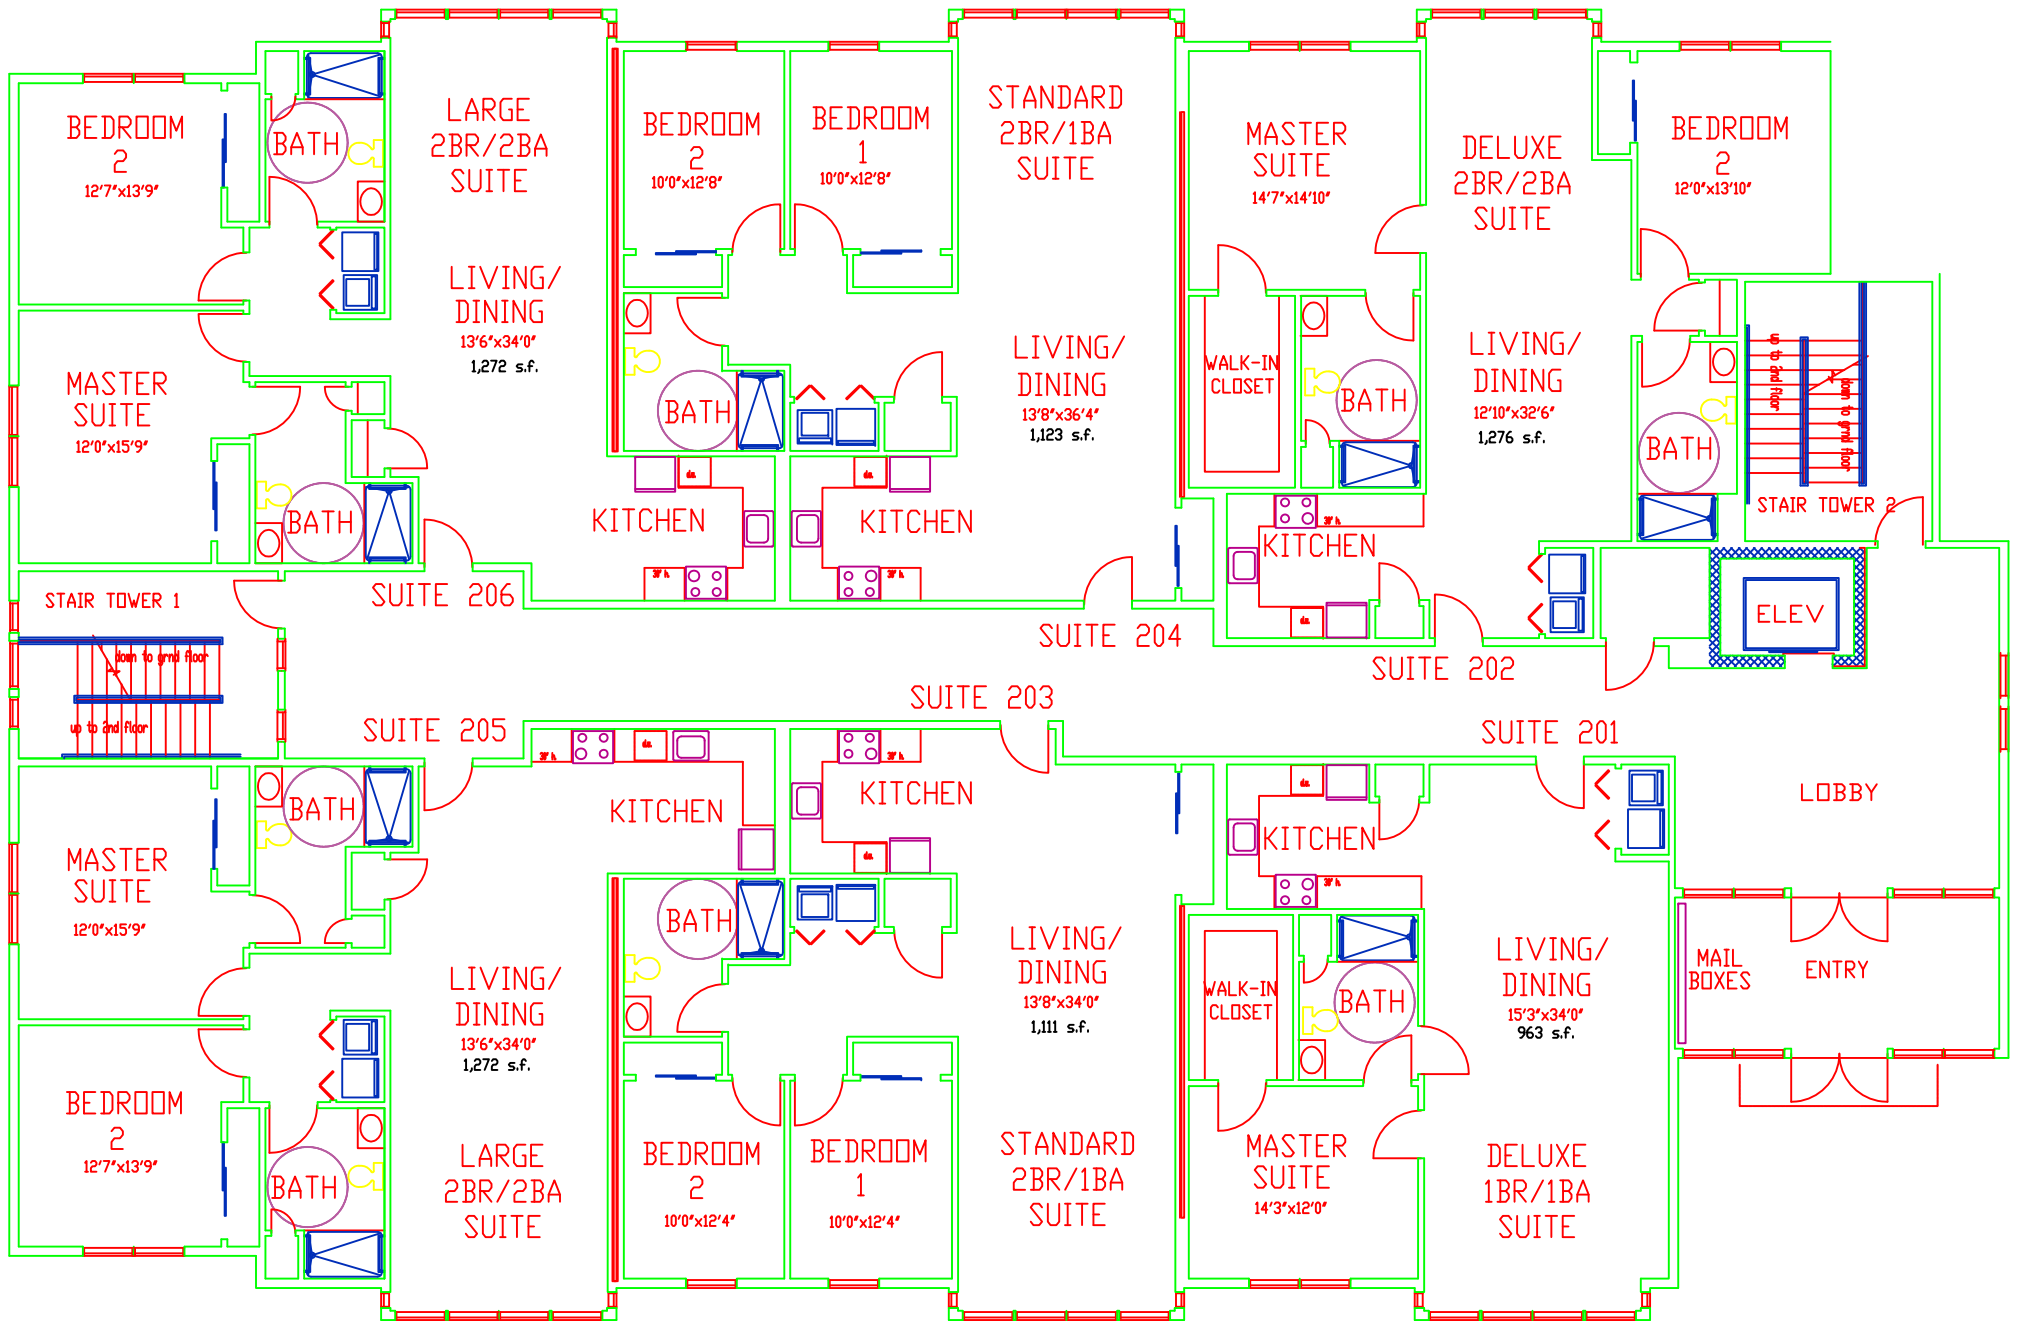

**FIRST FLOOR PLAN**

SCALE: 3/16" = 1'0"

ONE LUDWIG LANE

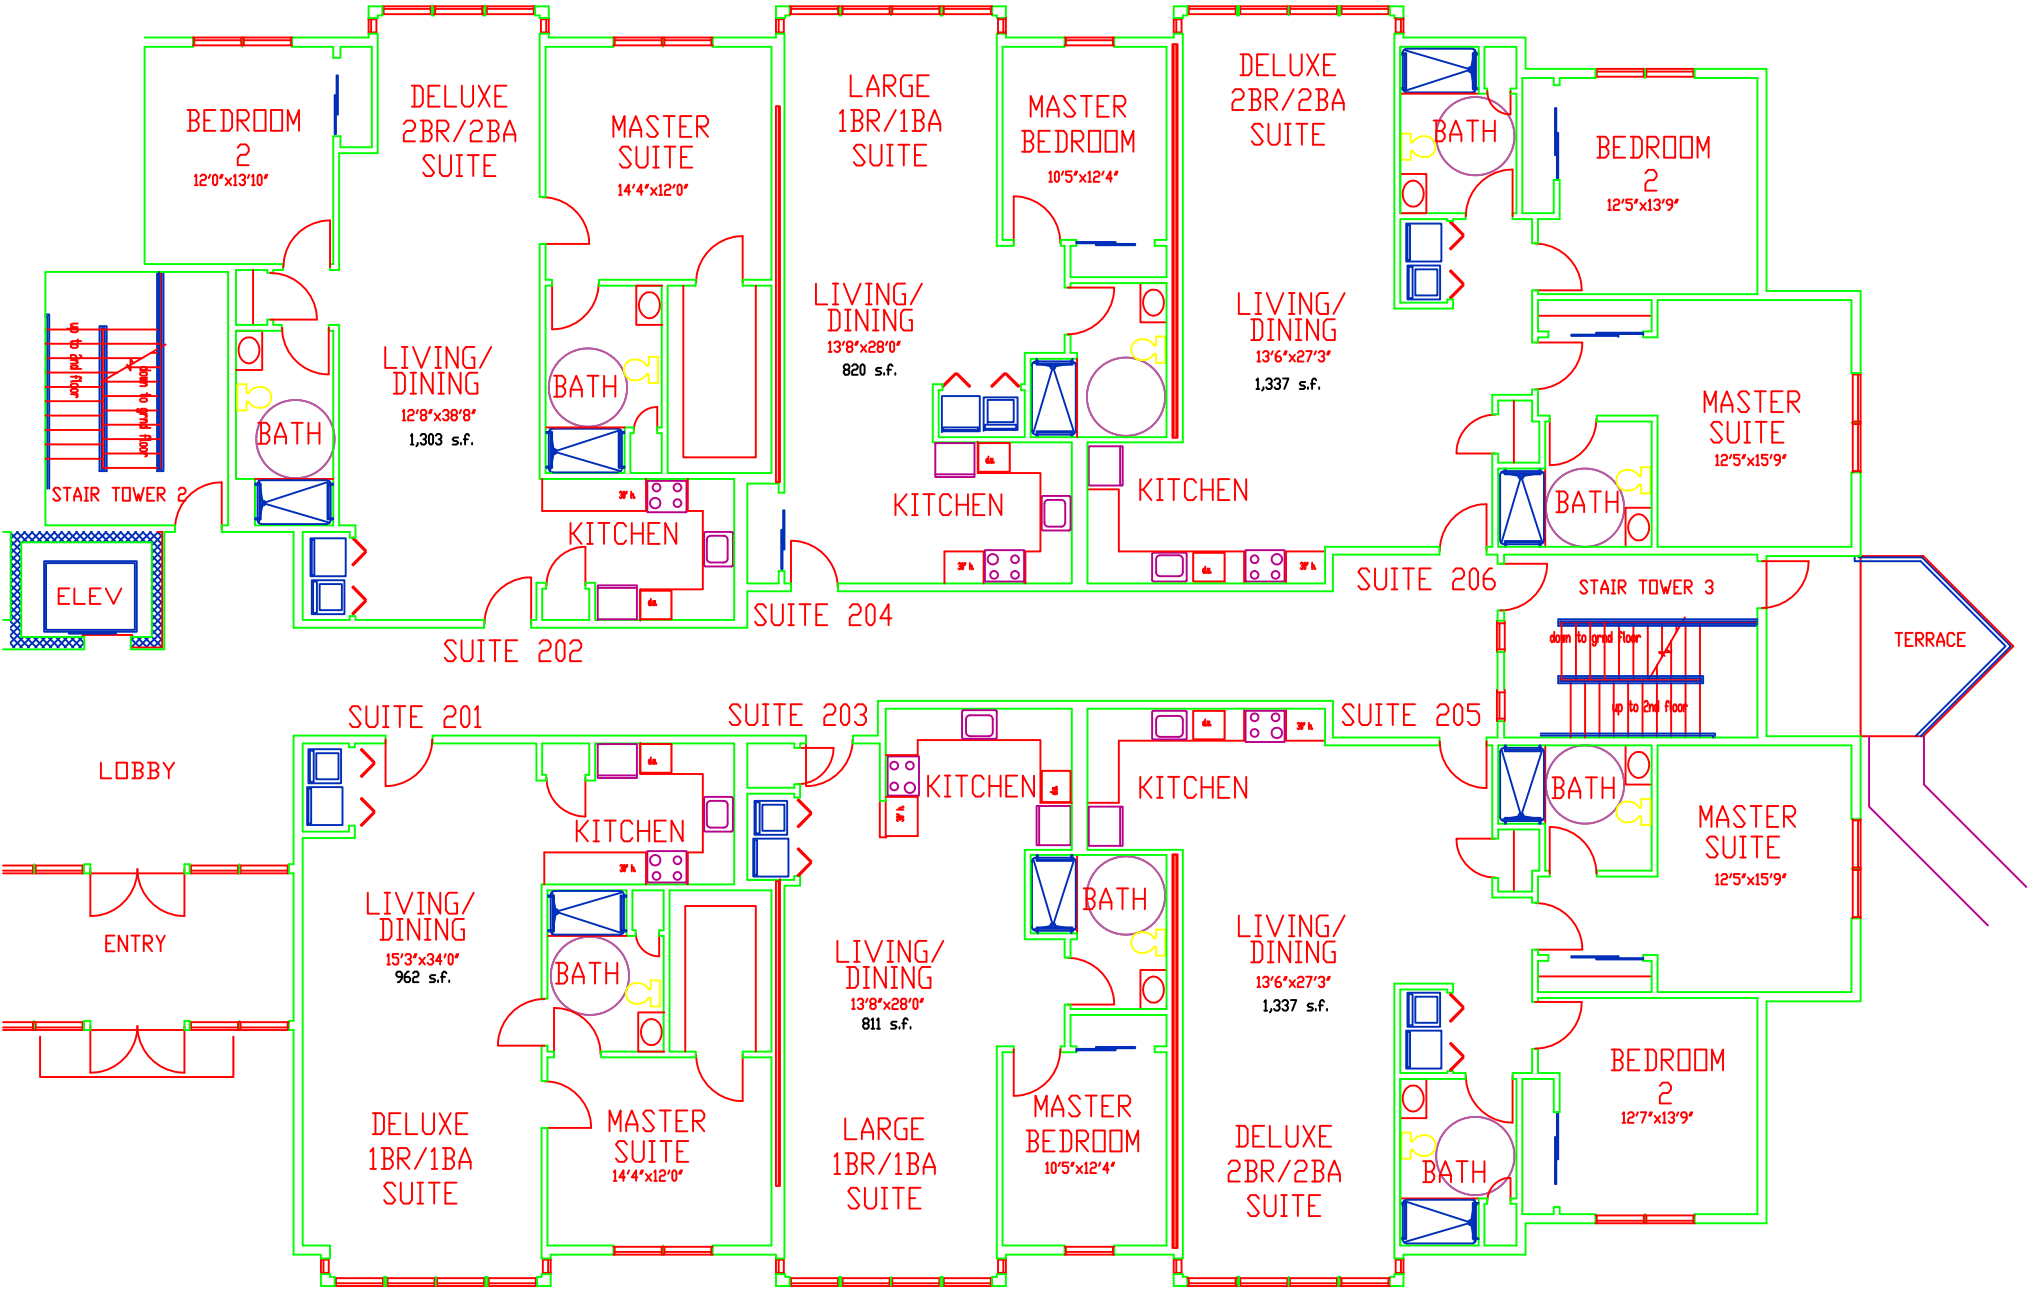

FIRST FLOOR PLAN

SCALE: 3/16" = 1'0"  
THREE LUDWIG LANE